



VOLUME 3 – FINAL DRAWINGS FOR
BURTINLE DISTRICT STREET LIGHTING
(NUGAL REGION)

PROJECT:

FINAL DRAWINGS FOR
BURTINLE DISTRICT STREET LIGHTING
(NUGAL REGION)

CLIENT:



THE FEDERAL REPUBLIC
OF SOMALIA



Government of Puntland State - Burtinle
District

FINANCED BY:



IMPLEMENTED BY:

SFF SOMALIA
Special Financing Facility

CONSULTANT:



ECOTECH LIMITED

P.O. Box 5527-00100,
Nairobi - Kenya

Tel: +254 712 388815

Fax: +254 20 250809

Email: Info@ecotech.co.ke

Web: www.ecotech.co.ke

Location: Ecotech House, Woodlands Road,
off Lenana Road, Nairobi - Kenya

FINAL DRAWINGS FOR BURTINLE DISTRICT
STREET LIGHTING (NUGAL REGION)


CONTRACT NO: **MOF/SFF/SERV/08**

SFF-LD GRANT NO: **TFOA1715**

OCTOBER 2017

DRAWING INDEX


	SHEET NO	DRAWING NO	DRAWING CONTENT
01.	01/08	31371-553-SITE ANALYSIS-01	Site Analysis
02.	02/08	31371-553-SITE ANALYSIS-02	Site Analysis
03.	03/08	31371-553-SITE PHOTOS-03	Site Photos
04.	04/08	31371-553-TRAVERSE-04	Full-Stretch Traverse Plan
05.	05/08	31371-553-TRAVERSE-05	Traverse Plan From Point A-B-C
06.	06/08	31371-553-TRAVERSE-06	Traverse Plan From Point B-D
07.	07/08	31371-553-SECTION-07	Typical Road Cross-Section
08.	08/08	31371-553-DETAILS-08	Solar Street Light Details and Specifications

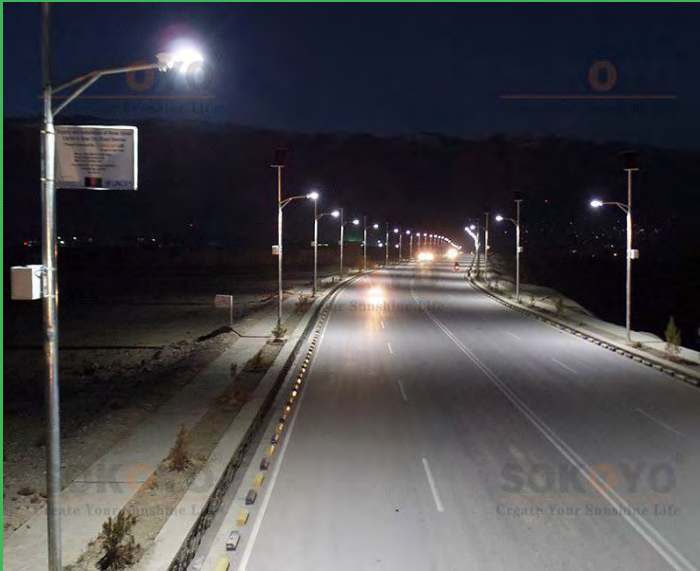

SIGNED & STAMPED:

Almed Kimani

LOCATION MAP (Total length = 1.76 Kilometer)

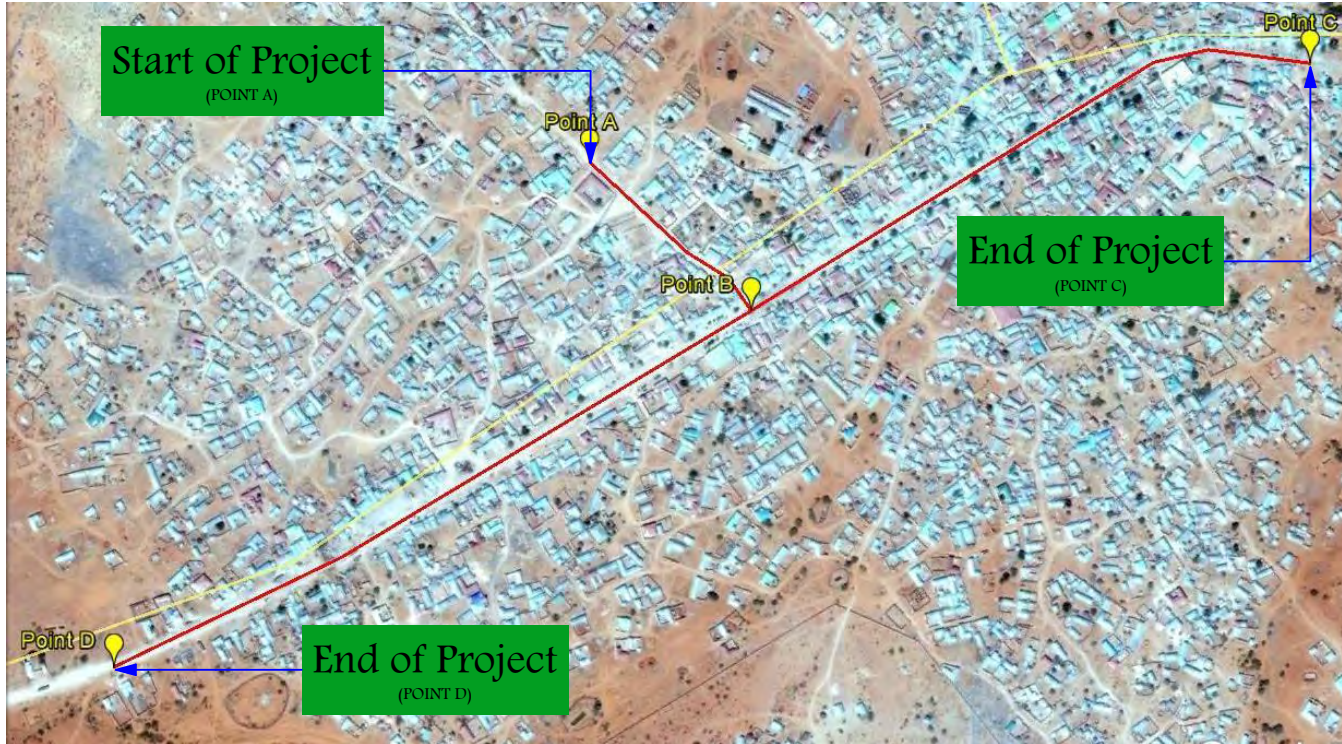

LABEL:	LOCATION:
A	N 07°38.330' E 47°49.756' Point A
B	N 07°38.382' E 47°49.879' Point B
C	N 07°38.751' E 47°49.881' Point C
D	N 07°37.751' E 047°49.917' Point D

NOTES:

- All dimensions are to be checked on site. Any discrepancy in dimensions is to be reported to the Ecotech architect before any work commences. The Architect's drawings and specifications override any other.
- All construction work to comply with the international standards codes protection.
- All reinforced concrete works to be done according to the Ecotech Structural Engineers detail drawings.

NO:	DATE:	DESCRIPTION:

REVISIONS.



Project Title:
**FINAL DRAWINGS FOR
 BURKINLE DISTRICT STREET LIGHTING
 (NUGAL REGION)**

Drawing Title:
SITE ANALYSIS

Sheet Content:
SITE ANALYSIS

Scale: **N.T.S (NOT TO SCALE)**
 Date: **OCTOBER 2017**

PREPARED BY: **JEFFREY LITZURIAGA**
 REVIEWED & APPROVED BY:


ENG. AHMED KIRISHI ENG. ALI HUSSEIN
 Regional Director, Ecotech Ltd. Managing Director, Ecotech Ltd.

Drawing No: **31371-553-SITE ANALYSIS-01**
 Project No: **MOF/SFF/SEK/08**

Sheet No: **01/08**
 A3

Proposed Location of Street lighting post


From Point A to Point B
Point B to Point C

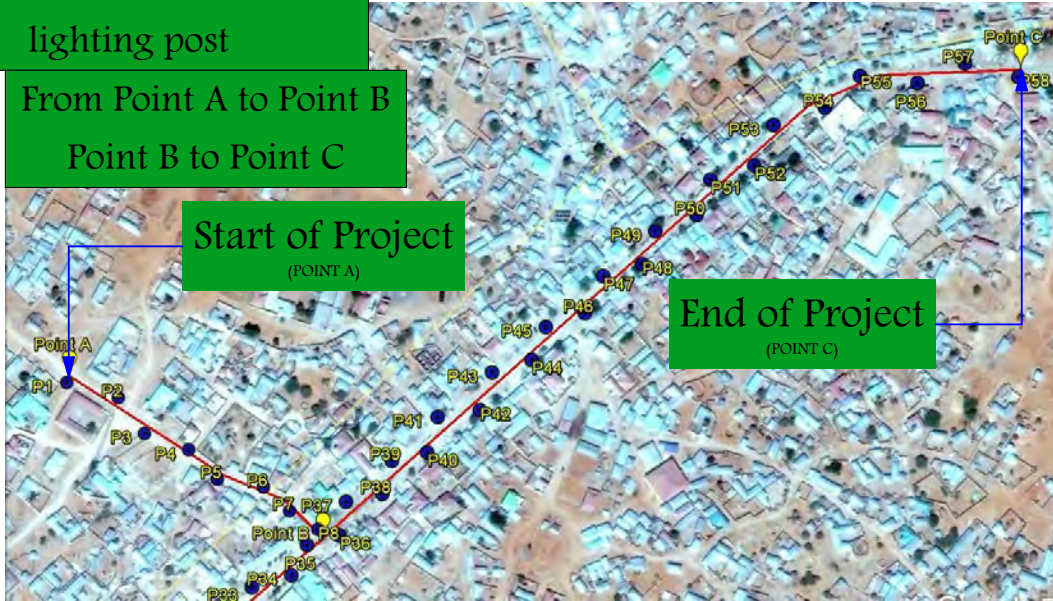

Start of Project
(POINT A)

End of Project
(POINT C)

From Point B to Point D

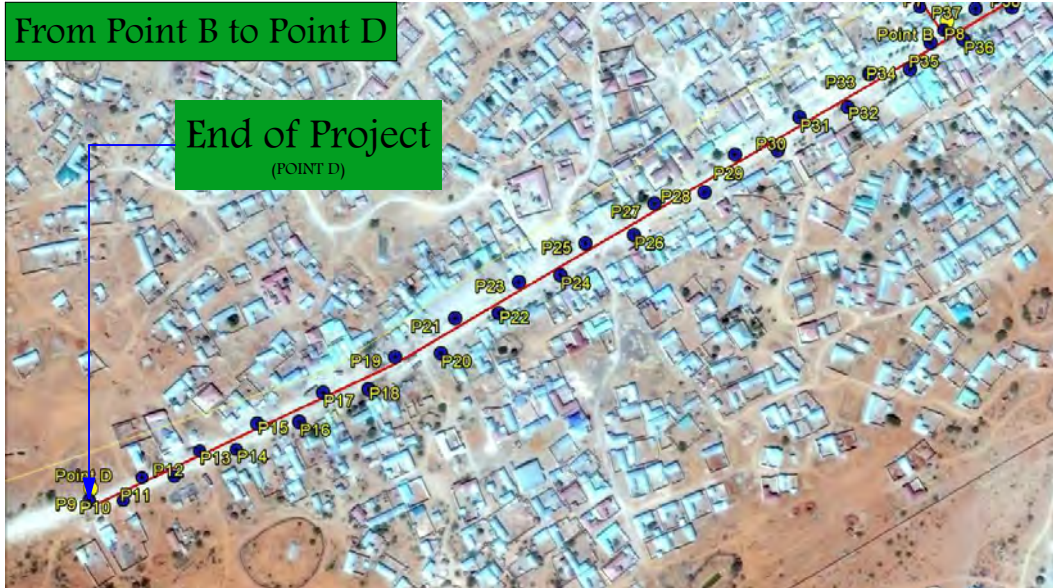

End of Project
(POINT D)

Legend:
Pole (P) ● (pole no.)

SITE PHOTOS



LABEL:	LOCATION:	
A	N 07°38.330' E 47°49.756'	Point A
B	N 07°38.382' E 47°49.879'	Point B
C	N 07°38.751' E 47°49.881'	Point C
D	N 07°37.751' E 047°49.917'	Point D

NOTES:

1. All dimensions are to be checked on site. Any discrepancy in dimensions is to be reported to the Ecotech architect before any work commences. The Architect's drawings and specifications overrule any other.
2. All construction work to comply with the international standards codes protection.
3. All reinforced concrete works to be done according to the Ecotech Structural Engineers detail drawings.

NO:	DATE:	DESCRIPTION:

REVISIONS.

FINANCED BY:

CLIENT:

IMPLEMENTED BY:

SFF SOMALIA
Special Financing Facility

CONSULTANT:

ECOTECH LIMITED
P.O. Box 527-00100,
Nairobi - Kenya
Tel: +254 712 388815
Fax: +254 703 838222
Email: info@ecotech.co.ke
www.ecotech.co.ke
Location: Ecotech House, Woodlands Road,
off Lenana Road, Nairobi - Kenya

Project Title:
FINAL DRAWINGS FOR
BURKINLE DISTRICT STREET LIGHTING
(NUGAL REGION)

Drawing Title:
SITE ANALYSIS

Sheet Content:
SITE ANALYSIS

Scale: **N.T.S (NOT TO SCALE)**
Date: **OCTOBER 2017**

PREPARED BY: **JEFFREY LUTZURIAGA**
REVIEWED & APPROVED BY:
ENG. AHMED KIRISHI ENG. ALI HUSSEIN
Regional Director, Ecotech Ltd. Managing Director, Ecotech Ltd.

Drawing No: 31371-553-
SITE ANALYSIS-02

Project No: **MOF/SFF/SERV/08**

Sheet No: **02/08**



NOTES:

1. All dimensions are to be checked on site. Any discrepancy in dimensions is to be reported to the Ecotech architect before any work commences. The Architect's drawings and specifications overrule any other.
2. All construction work to comply with the international standards codes protection.
3. All reinforced concrete works to be done according to the Ecotech Structural Engineers detail drawings.

NO.	DATE	DESCRIPTION

REVISIONS.

FINANCED BY:



CLIENT:



IMPLEMENTED BY:



CONSULTANT:



ECOTECH LIMITED
 P.O. Box 0527-00100,
 Nairobi - Kenya
 Tel: +254 712 388815
 Fax: +254 703 838222
 Email: info@ecotech.co.ke
 Web: www.ecotech.co.ke
 Location: Ecotech House, Woodlands Road,
 off Lenana Road, Nairobi - Kenya

Project Title:
**FINAL DRAWINGS FOR
 BURKINLE DISTRICT STREET LIGHTING
 (NUGAL REGION)**

Drawing Title:
SITE PHOTO

Sheet Content:
SITE PHOTO

Scale: **N.T.S (NOT TO SCALE)**
 Date: **OCTOBER 2017**

PREPARED BY: **JEFFREY LUTZURIAGA**
 REVIEWED & APPROVED BY:

ENG. AHMED KIRISH
 Regional Director, Ecotech Ltd.

ENG. AH HUSSEIN
 Managing Director, Ecotech Ltd.


Drawing No:
**81371-553-
 SITE PHOTO-03**

Project No:
MOF/SFF/SERV/08

Sheet No:
03/08
 A3

FULL - STRETCH TRAVERSE PLAN (Length = 1.76 Kilometer)


From Point A to Point B
Point B to Point C

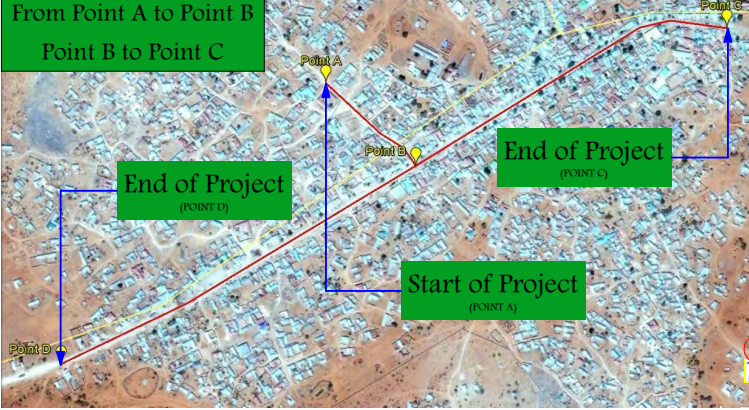

Start of Project
(POINT A)

End of Project
(POINT C)

End of Project
(POINT D)

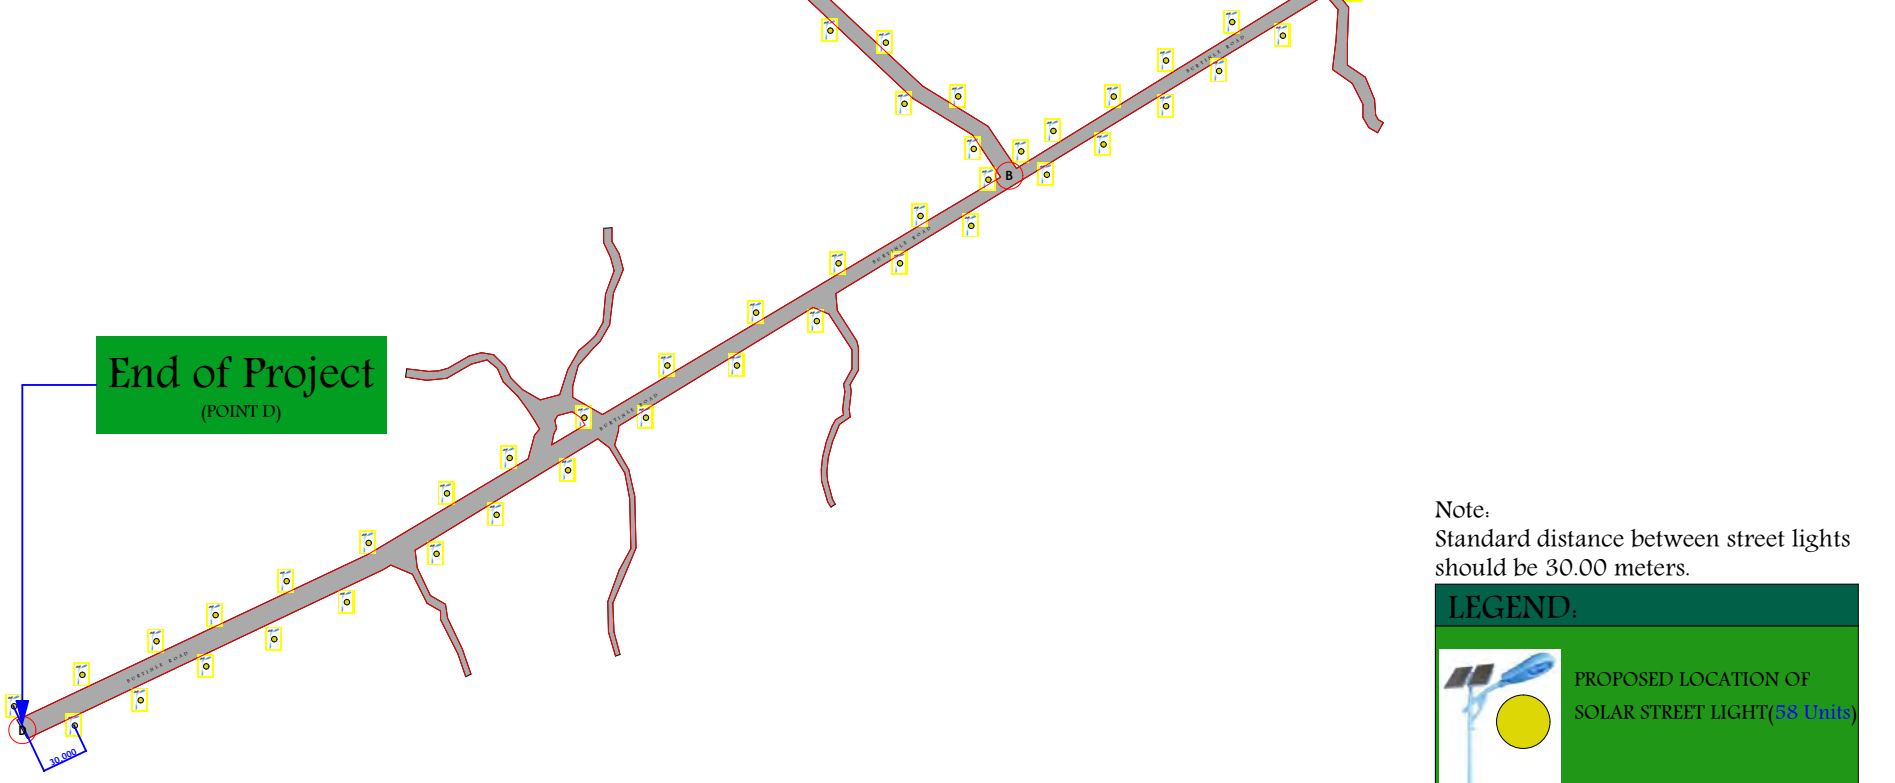

Note:
Standard distance between street lights
should be 30.00 meters.

LEGEND:

PROPOSED LOCATION OF
SOLAR STREET LIGHT(58 Units)

NOTES:

1. All dimensions are to be checked on site. Any discrepancy in dimensions is to be reported to the Ecotech architect before any work commences. The Architect's drawings and specifications overrule any other.
2. All construction work to comply with the international standards codes protection.
3. All reinforced concrete works to be done according to the Ecotech Structural Engineers detail drawings.

NO.	DATE	DESCRIPTION

REVISIONS.

FINANCED BY:

CLIENT:

THE FEDERAL REPUBLIC OF SOMALIA

IMPLEMENTED BY:

SFF SOMALIA
Special Financing Facility

CONSULTANT:

ECOTECH LIMITED
P.O. Box 5527-00100,
Nairobi - Kenya
Tel: +254 712 388815
Fax: +254 703 838222
Email: info@ecotech.co.ke
www.ecotech.co.ke
Location: Ecotech House, Woodlands Road,
off Lenaxa Road, Nairobi - Kenya

Project Title:
FINAL DRAWINGS FOR
BURKINLE DISTRICT STREET LIGHTING
(NUGAL REGION)

Drawing Title:
TRAVERSE PLAN


Sheet Content:
TRAVERSE PLAN

Scale: **N.T.S (NOT TO SCALE)**
Date: **OCTOBER 2017**
PREPARED BY: **JEFFREY LITZURIAGA**
REVIEWED & APPROVED BY:
ENG. AHMED KIRISHI ENG. AH HUSSEIN
Regional Director, Ecotech Ltd. Managing Director, Ecotech Ltd.

Drawing No:
**31371-553-
TRAVERSE-04**

Project No:
MOF/SFF/SERV/08

Sheet No:
04/08
A3

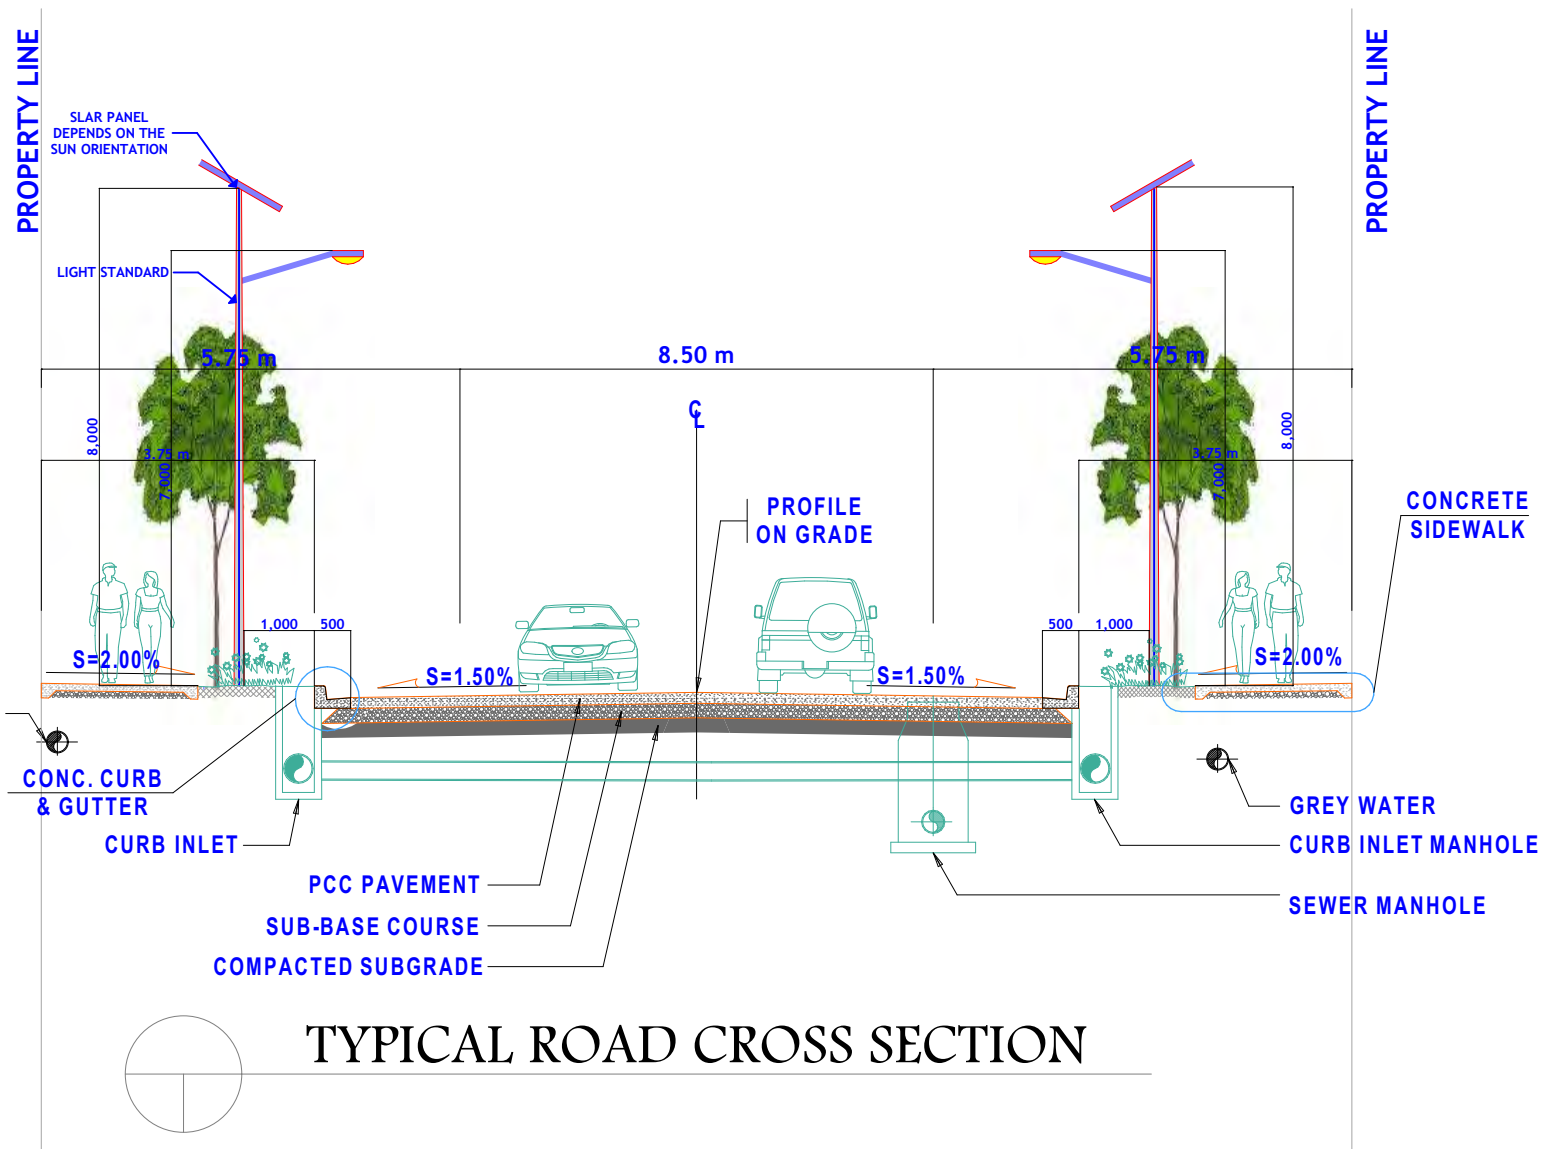

TYPICAL ROAD CROSS SECTION


NOTES:

1. All dimensions are to be checked on site. Any discrepancy in dimensions is to be reported to the Ecotech architect before any work commences. The Architect's drawings and specifications overrule any other.
2. All construction work to comply with the international standards codes protection.
3. All reinforced concrete works to be done according to the Ecotech Structural Engineers detail drawings.


NO.	DATE	DESCRIPTION

REVISIONS.

FINANCED BY:



CLIENT:



IMPLEMENTED BY:

SFF SOMALIA
Special Financing Facility

CONSULTANT:



ECOTECH LIMITED
P.O. Box 5527-00100,
Nairobi - Kenya
Tel: +254 712 388815
Fax: +254 703 83822
Email: info@ecotech.co.ke
Web: www.ecotech.co.ke
Location: Ecotech House, Woodlands Road,
off Lenana Road, Nairobi - Kenya

Project Title:
FINAL DRAWINGS FOR
BURKINLE DISTRICT STREET LIGHTING
(NUGAL REGION)

Drawing Title:
ROAD CROSS-SECTION

Sheet Content:
ROAD CROSS-SECTION


Scale: N.T.S (NOT TO SCALE)
Date: OCTOBER 2017

PREPARED BY: JEFFREY LUTZURIAGA
REVIEWED & APPROVED BY:


ENG. AHMED KIRISH ENG. ALI HUSSEIN
Regional Director, Ecotech Ltd. Managing Director, Ecotech Ltd.

Drawing No: 31871-553-SECTION-07
Project No: MOP/SFF/SERV/08

Sheet No: 07/08
A3

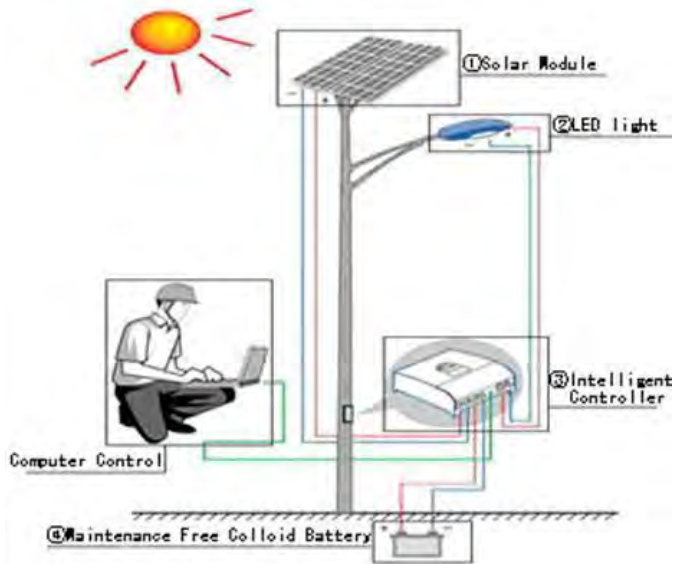


**SOLAR STREET LIGHT
(DIAGRAM)**

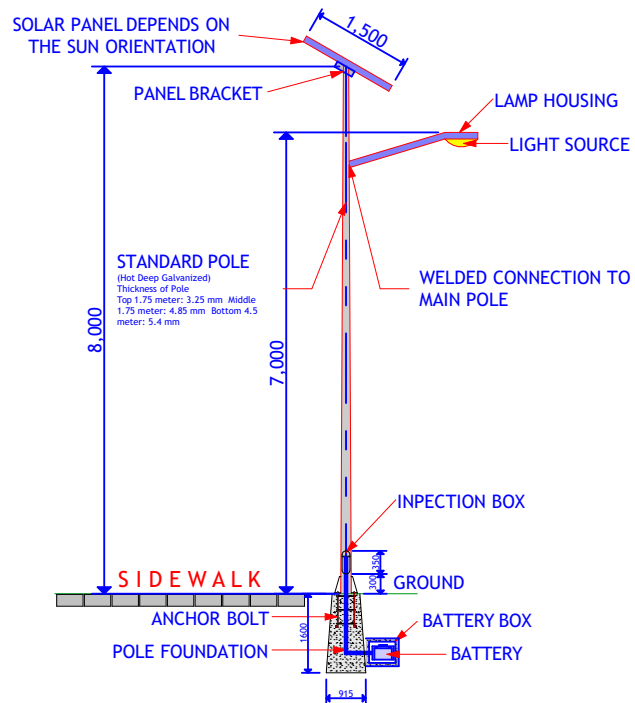

**SOLAR STREET LIGHT
(AS PER MANUFACTURER'S DETAILS)**

SOLAR LAMP		60W SINGLE LED SOLAR STREET LIGHT SYSTEM SPECIFICATION
ORDINAL NUMBER	COMPONENTS	PARAMETER GENERAL SITUATION
01	SOLAR PANEL	200W*1PC. MONO/POLYCRYSTALLINE SILICON
02	BATTERY	12V/250AH*1-PC. GEL STORAGE BATTERY
03	LIGHT SOURCE SOCKET	60WATTS IP65 (LED LIGHT) * ONE(1) PC.
04	CONTROLLER	24VOLTS/20AMPERES
05	TEMPERATURE	-40 - 50 DEGREE CELSIUS
06	LIGHTING TIME	3 RAINY DAYS, EVERYDAY 12 HOURS
07	STREET LIGHT POLE SPECIFICATION	8 MTRS HEIGHT HOT DEEP GALVANIZED STEEL WITH THICKNESS OF 3.25MM TOP (1.75 M), 4.85MM MIDDLE (1.75 M), BOTTOM 5.4MM (4.5 M)
08	BATTERY BOX (PLASTIC)	ONE(1) SET (TO BE PUT UNDERGROUND)
09	ACCESSORIES,CABLE,ETC.	ONE(1) SET

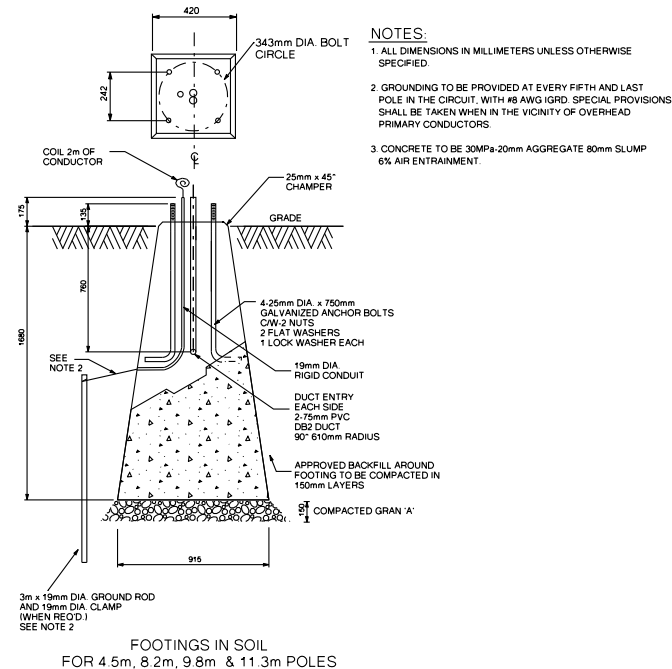

**STREET LIGHTING
PYRAMID CONCRETE FOOTING**

- NOTES:**
1. ALL DIMENSIONS IN MILLIMETERS UNLESS OTHERWISE SPECIFIED.
 2. GROUNDING TO BE PROVIDED AT EVERY FIFTH AND LAST POLE IN THE CIRCUIT WITH #8 AWG IGRD. SPECIAL PROVISIONS SHALL BE TAKEN WHEN IN THE VICINITY OF OVERHEAD PRIMARY CONDUCTORS.
 3. CONCRETE TO BE 30MPa-20mm AGGREGATE 80mm SLUMP 6% AIR ENTRAINMENT.

NOTES:

1. All dimensions are to be checked on site. Any discrepancy in dimensions is to be reported to the Ecotech architect before any work commences. The Architect's drawings and specifications overrule any other.
2. All construction work to comply with the international standards code protection.
3. All reinforced concrete works to be done according to the Ecotech Structural Engineers detail drawings.

NO.	DATE	DESCRIPTION

REVISIONS.

FINANCED BY:

CLIENT:

IMPLEMENTED BY:

SFF SOMALIA
Special Financing Facility

CONSULTANT:

ECOTECH LIMITED
P.O. Box 0527-00100,
Nairobi - Kenya
Tel: +254 712 388815
Fax: +254 701 838222
Email: info@ecotech.co.ke
www.ecotech.co.ke
Web: Ecotech House, Woodlands Road,
off Lenasa Road, Nairobi - Kenya

Project Title:

**FINAL DRAWINGS FOR
BURKINLE DISTRICT STREET LIGHTING
(NUGAL REGION)**

Drawing Title:

DETAILS & SPECS

Sheet Content:

DETAILS & SPECS

Scale: **N.T.S (NOT TO SCALE)**

Date: **OCTOBER 2017**

PREPARED BY: **JEFFREY LUTZURIAGA**

REVIEWED & APPROVED BY:

ENG. AHMED KIRISH Regional Director, Ecotech Ltd. ENG. ALI HUSSEIN Managing Director, Ecotech Ltd.

Drawing No: **81371-553-DETAILS-08**

Project No: **MOF/SFF/SERV/08**

Sheet No: **08/08**

A3